


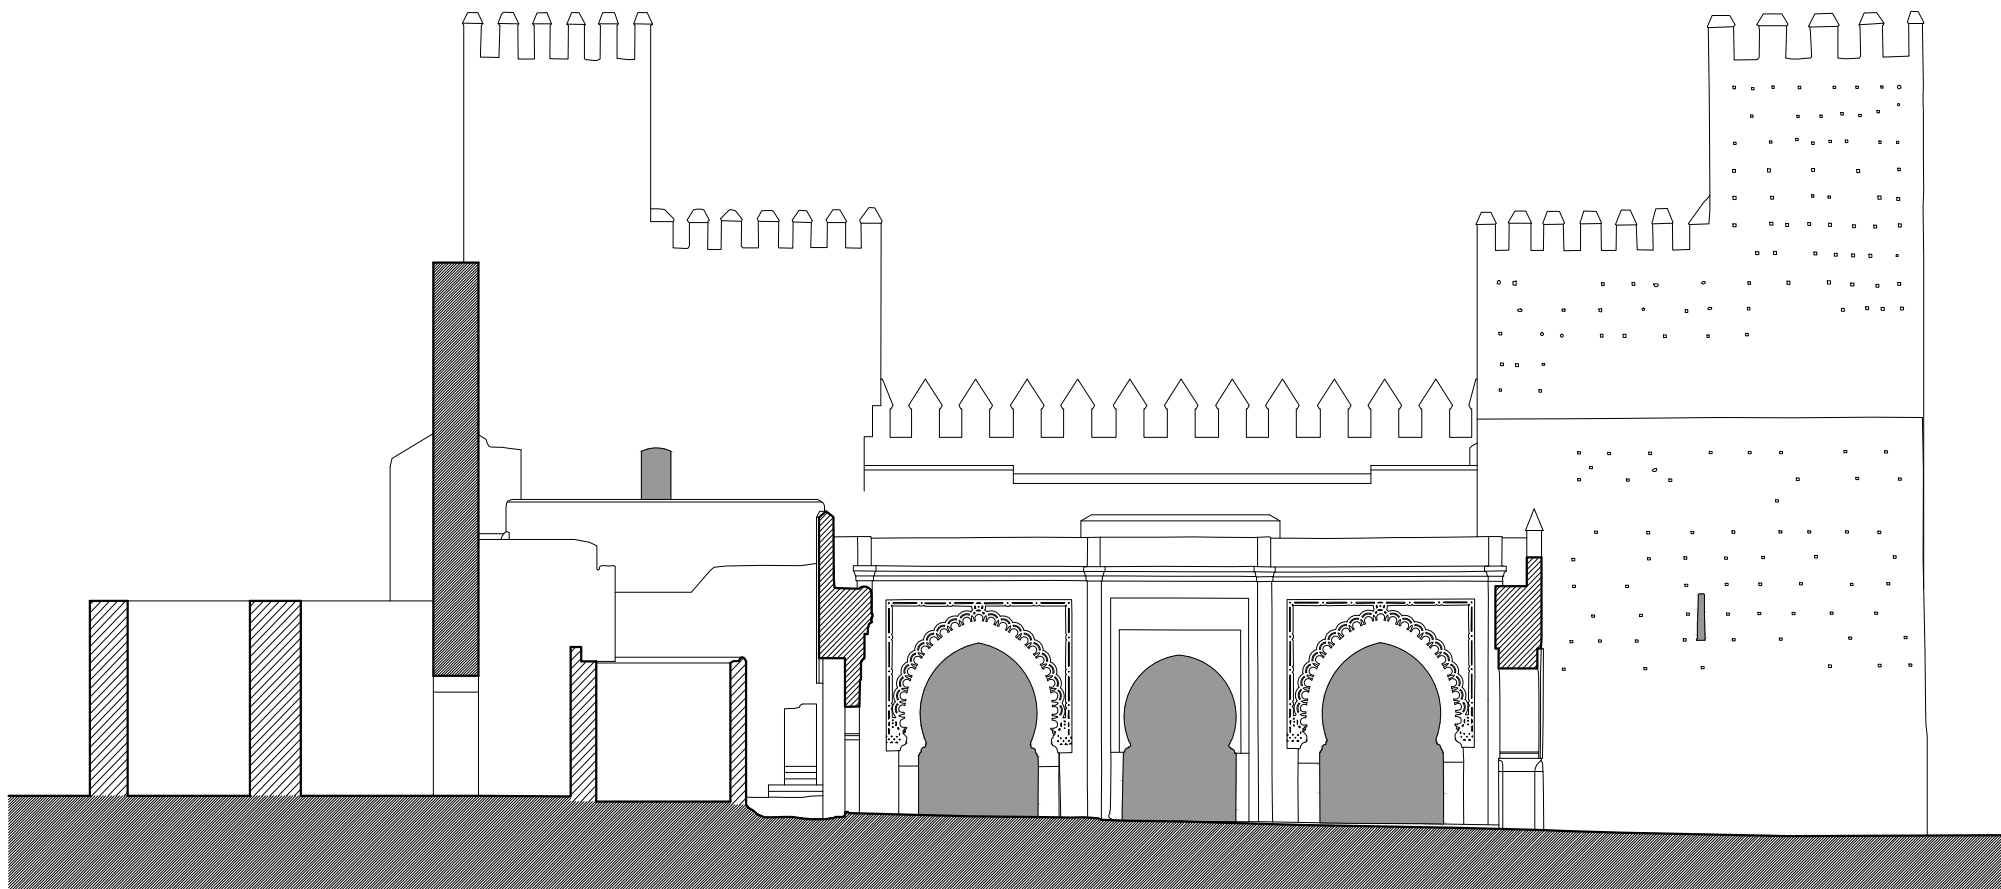

0 10 20 30 40 m

BAB AL-SAB' Y ACUEDUCTO (FAS AL-JADID)

I. ALMELA / 2022